


Precast Columns - Count (Level 02)		
Reference	Description	No
C04	600 x 250 mm	2
C06	800 x 200 mm	30
C08	1000 x 200 mm	1
C10	1200 x 200 mm	10
Total No: 43		43

- Notes:
- Do not scale from this drawing. Use figure dimensions only.
  - This drawing is to be read in conjunction with all related Architects, Consultants & Sub-Contractors drawings and specifications.
  - The contractor is advised that all design drawings and information are to be read concurrently and any discrepancies or omissions reported directly to Simtrical Structural Department.
  - The contents of this drawing may not be reproduced in whole or in part without the prior written permission of Simtrical Ltd.

**Legend**

Reference Block: E104-008  
Level: L02  
Column Type: C10

■ Precast Column  
■ In-Situ Column

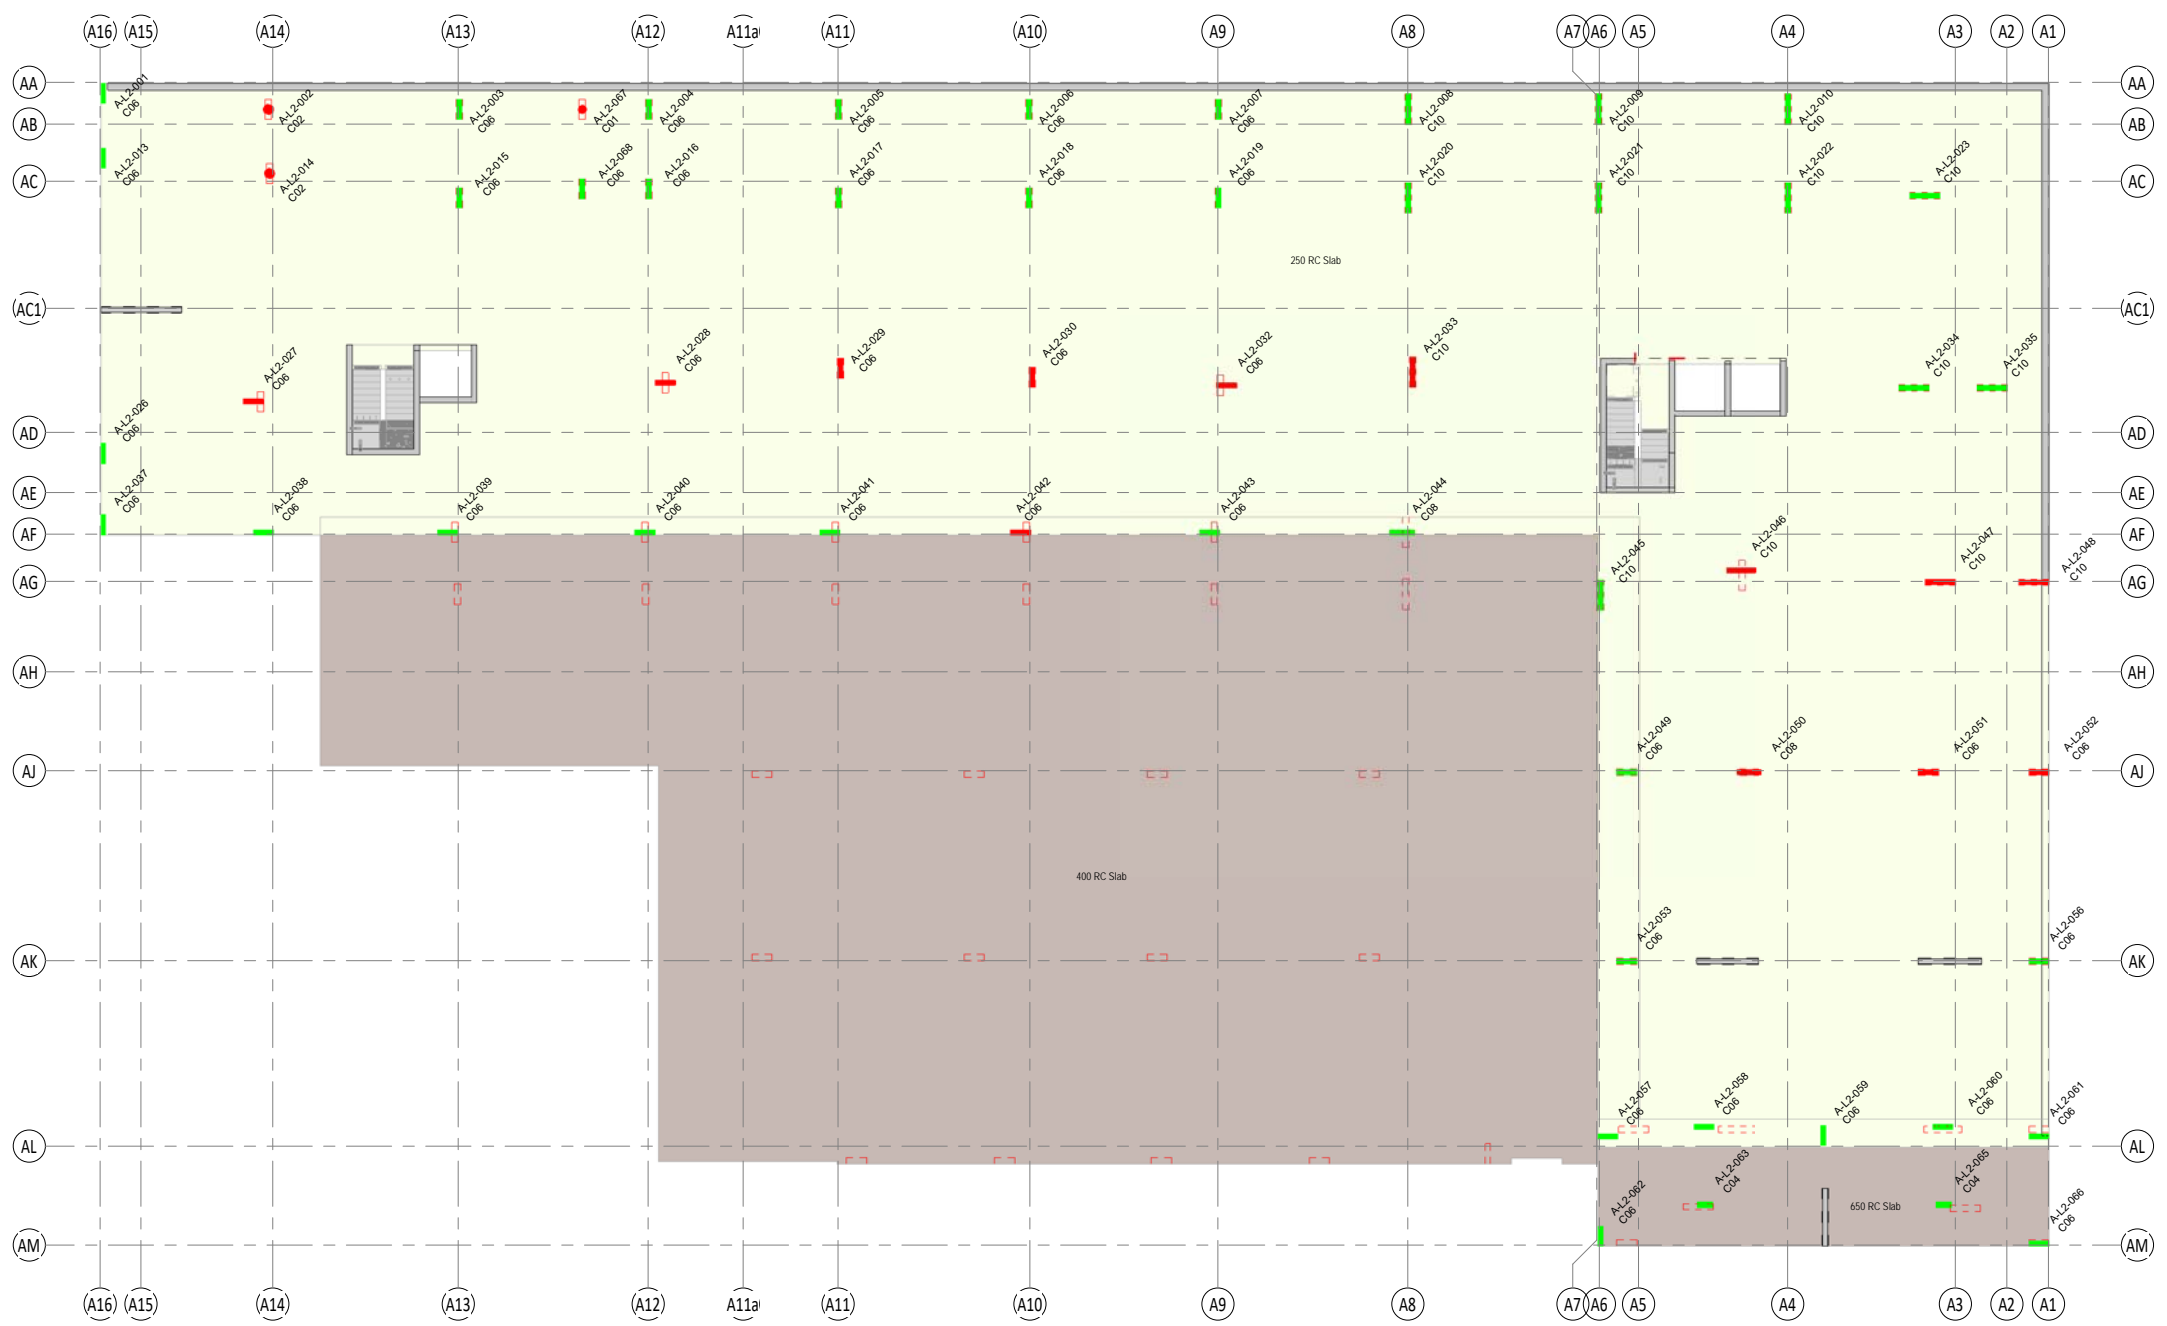

Rev	Description	By	Date	Chkd
C01	Issued for construction.	SP	24.07.2019	SC
P01	First issue.	SP	18.06.2019	SC

3 Horizon Place, Studio Way  
Borehamwood  
Hertfordshire, WD6 5FP

T: +44 (0) 208 238 7600  
W: www.simtrical.co.uk  
E: office@simtrical.co.uk

Client Details:	
ECOWORLD INTERNATIONAL	
Project Details:	
MILLBROOK PARK - PHASE 2	
Drawing Title:	
Block A - Level 2 - Precast Columns GA	
Scale:	As Indicated
Date:	June '19
Drawn By:	SP
Checked By:	SP
Approved By:	SP
Status:	
S4	
Drawing Number:	MIL2-GCL-Z1-02-DR-S-0002
Revision:	C01