


Level 1 to 10  
Conversion rate: 82%

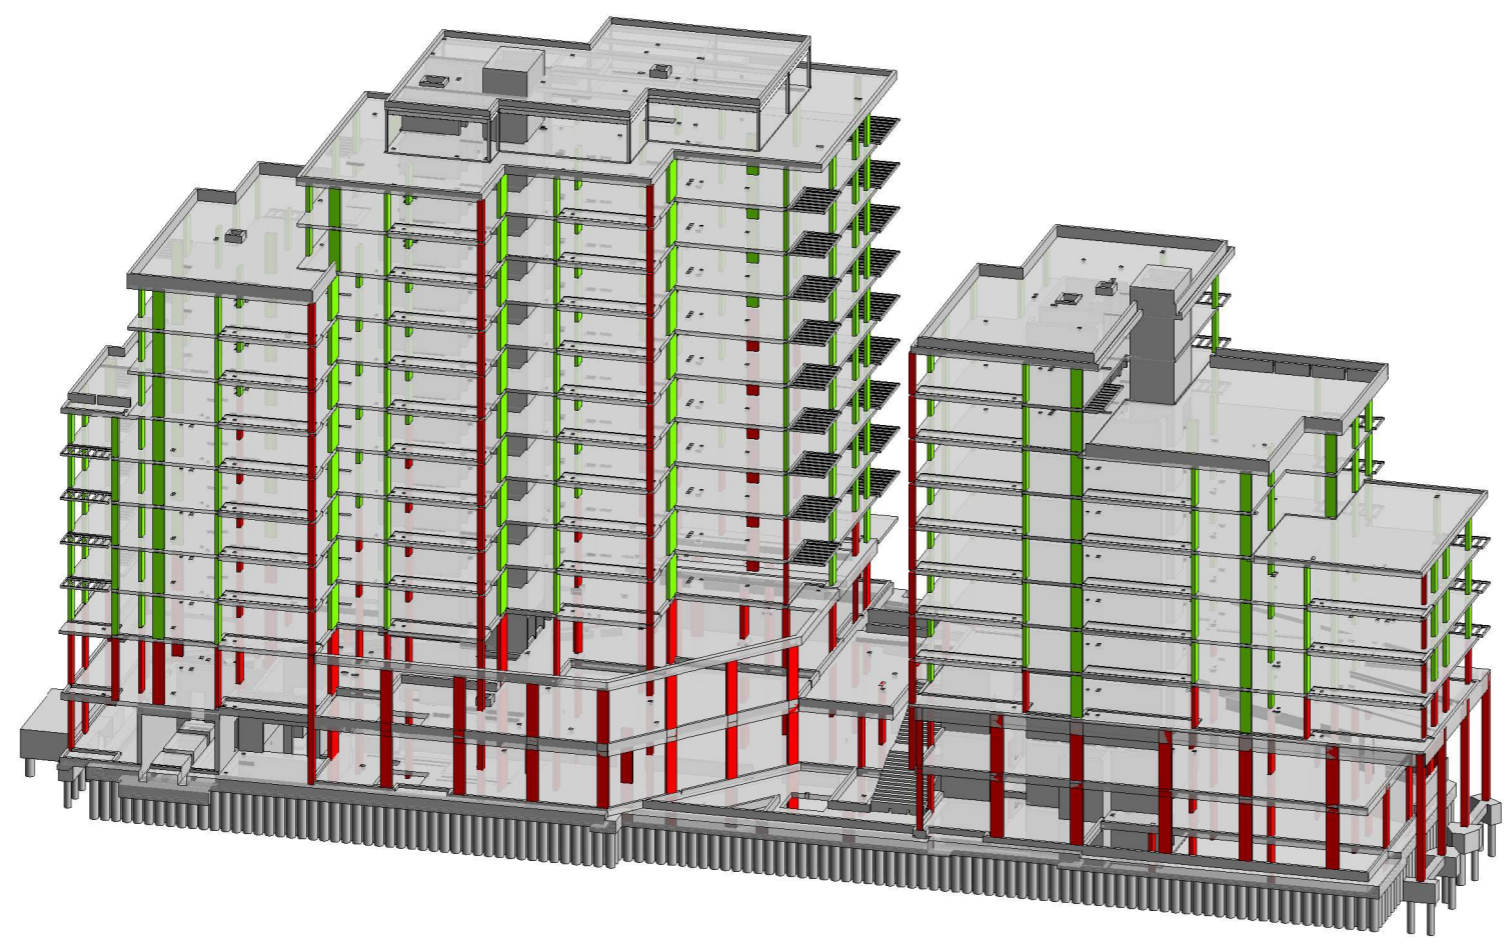


Column PC / IN-SITU	
Comments	Count
In-situ	101
Precast	466
Grand total: 567	

Legend	
<span style="color: green;">■</span>	Precast Column
<span style="color: red;">■</span>	In-Situ Column

**Legend:**

If this image is electronic, it should be possible to manipulate it using the computer mouse when this PDF is viewed in Adobe Reader 7 and above

**3D PDF Guide:**

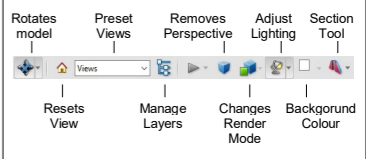

**Shortcuts:**

Zoom: Mouse Wheel Scroll or Right Click  
 Rotate: Left Click  
 Pan: Ctrl + Left Click

Rev	Description	By	Date	Chk'd
C01	Issued for construction.	SC	19.07.18	SP
P01	First issue.	SC	18.05.18	SP



3 Horizon Place, Studio Way  
 Borehamwood  
 Hertfordshire, WD6 5FP  
 T: +44 (0) 7404 134 433  
 W: www.simtrical.co.uk  
 E: office@simtrical.co.uk

Client Details:  
 Chalk Farm Developments Ltd

Project Details:  
 101 Camley Street

Drawing Title:  
 3D Model - Precast Column Summary (1st to roof)

Scale	Date	Drawn By:	Checked By:	Approved By:
1 : 150	May 2018	SP	SP	SP

Status  
 Construction.

Drawing Number	Revision
GCL-LXX-M3-S-NAP-30000	C01